
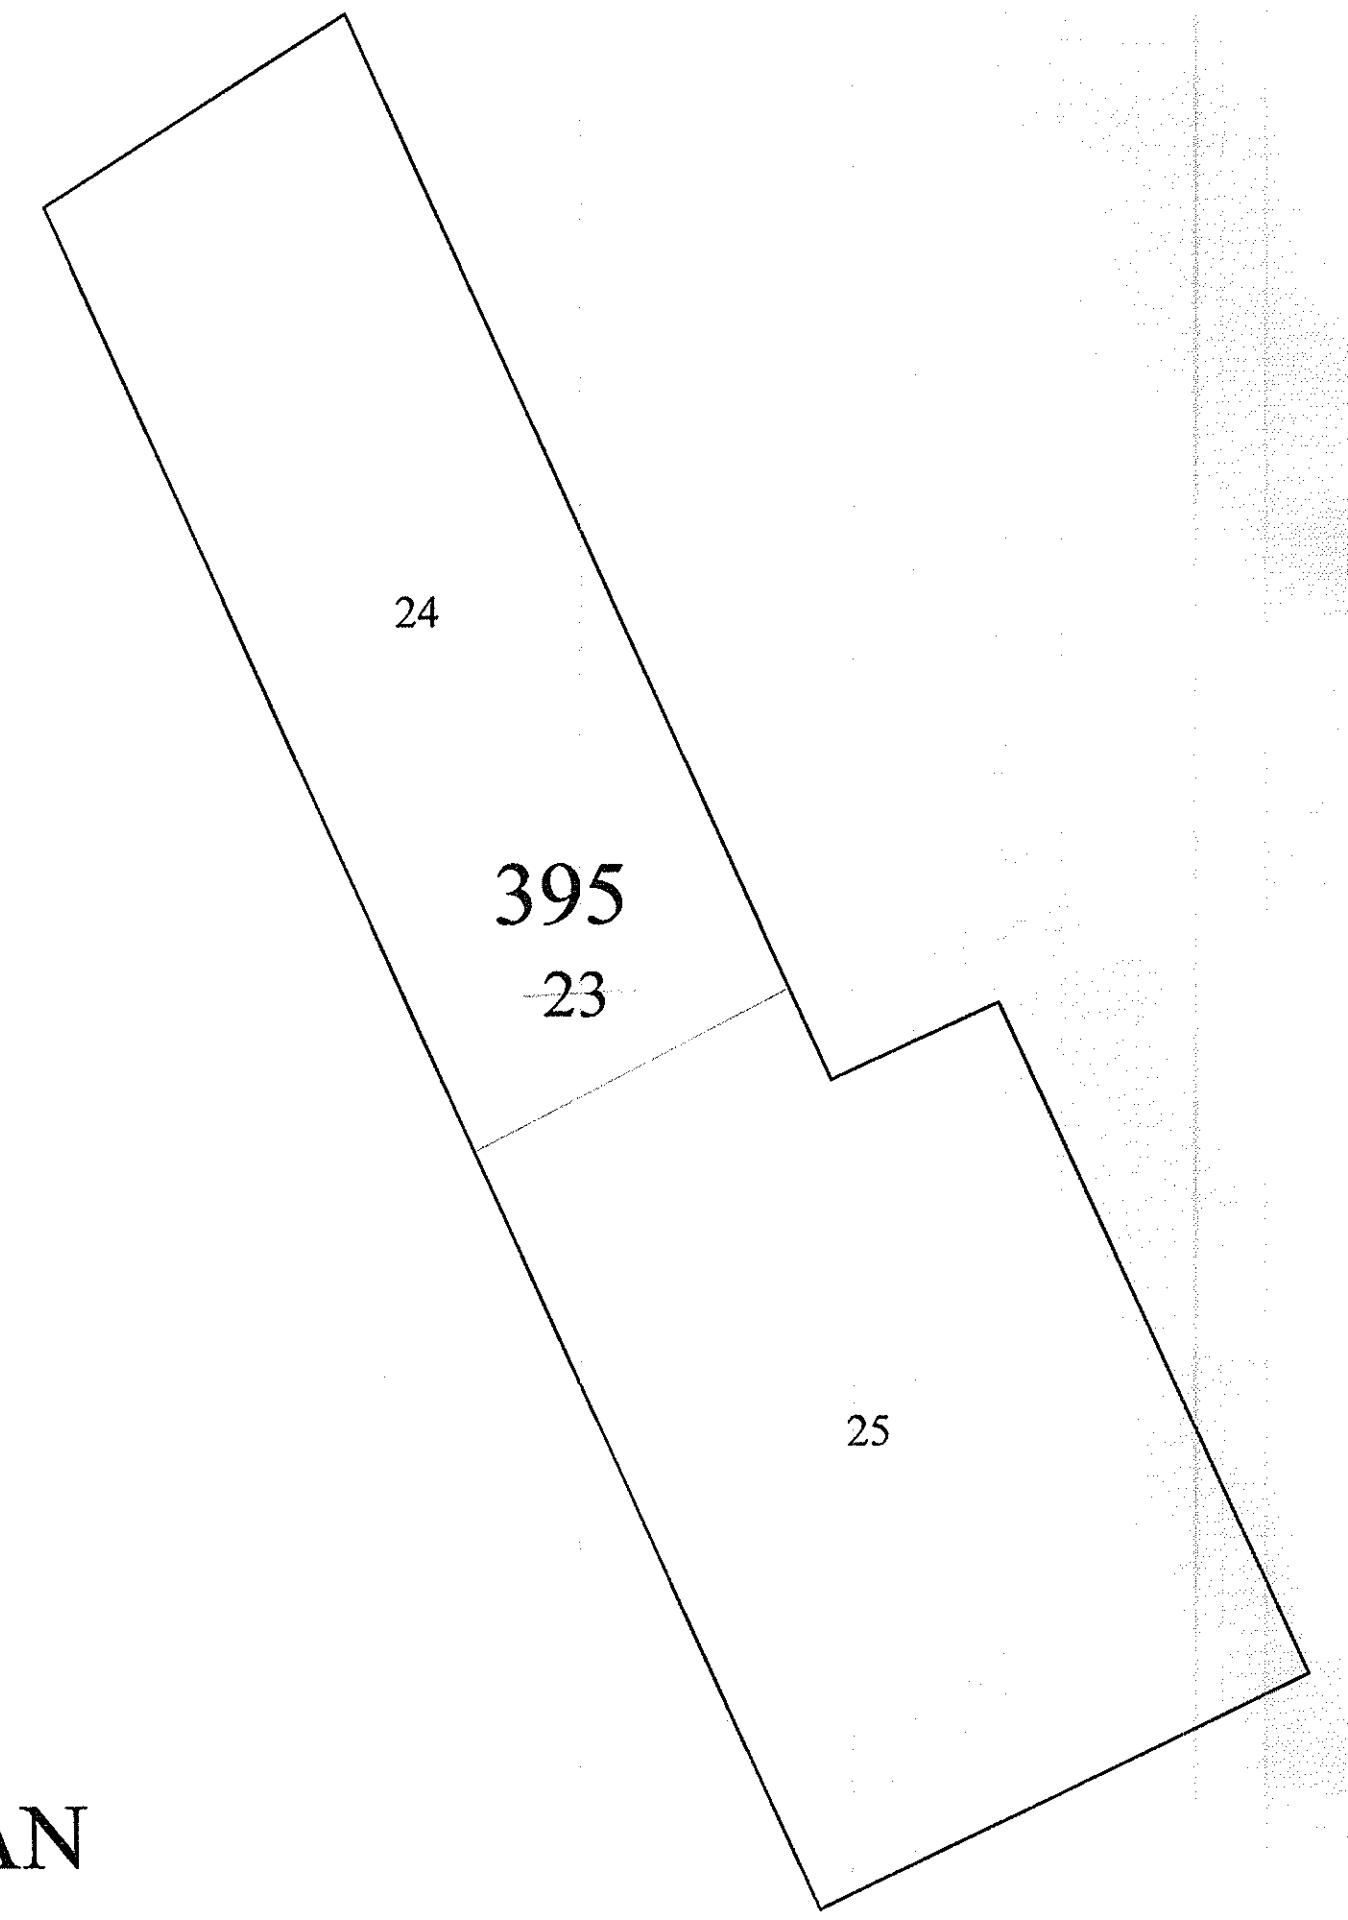


PARSELASYON PLANI

İLİ : ÇANAKKALE
İLÇESİ : EZİNE
MAH./KÖY : CAMİKEBİR
ADA/PARSEL : 283-284-285-286-287-289-290
291-292-293 ADALARIN TÜRÜ
386 ADA 7-8-11-12-15 PARSELLER
386 ADA 7-8-11-12-15 PARSELLER
389 ADA 8 PARSEL , 395 ADA 23 PARSEL
398 ADA 2,3,4 PARSELLER , 427 ADA 1-2 PARSELLER
427 ADA 1-2 PARSELLER

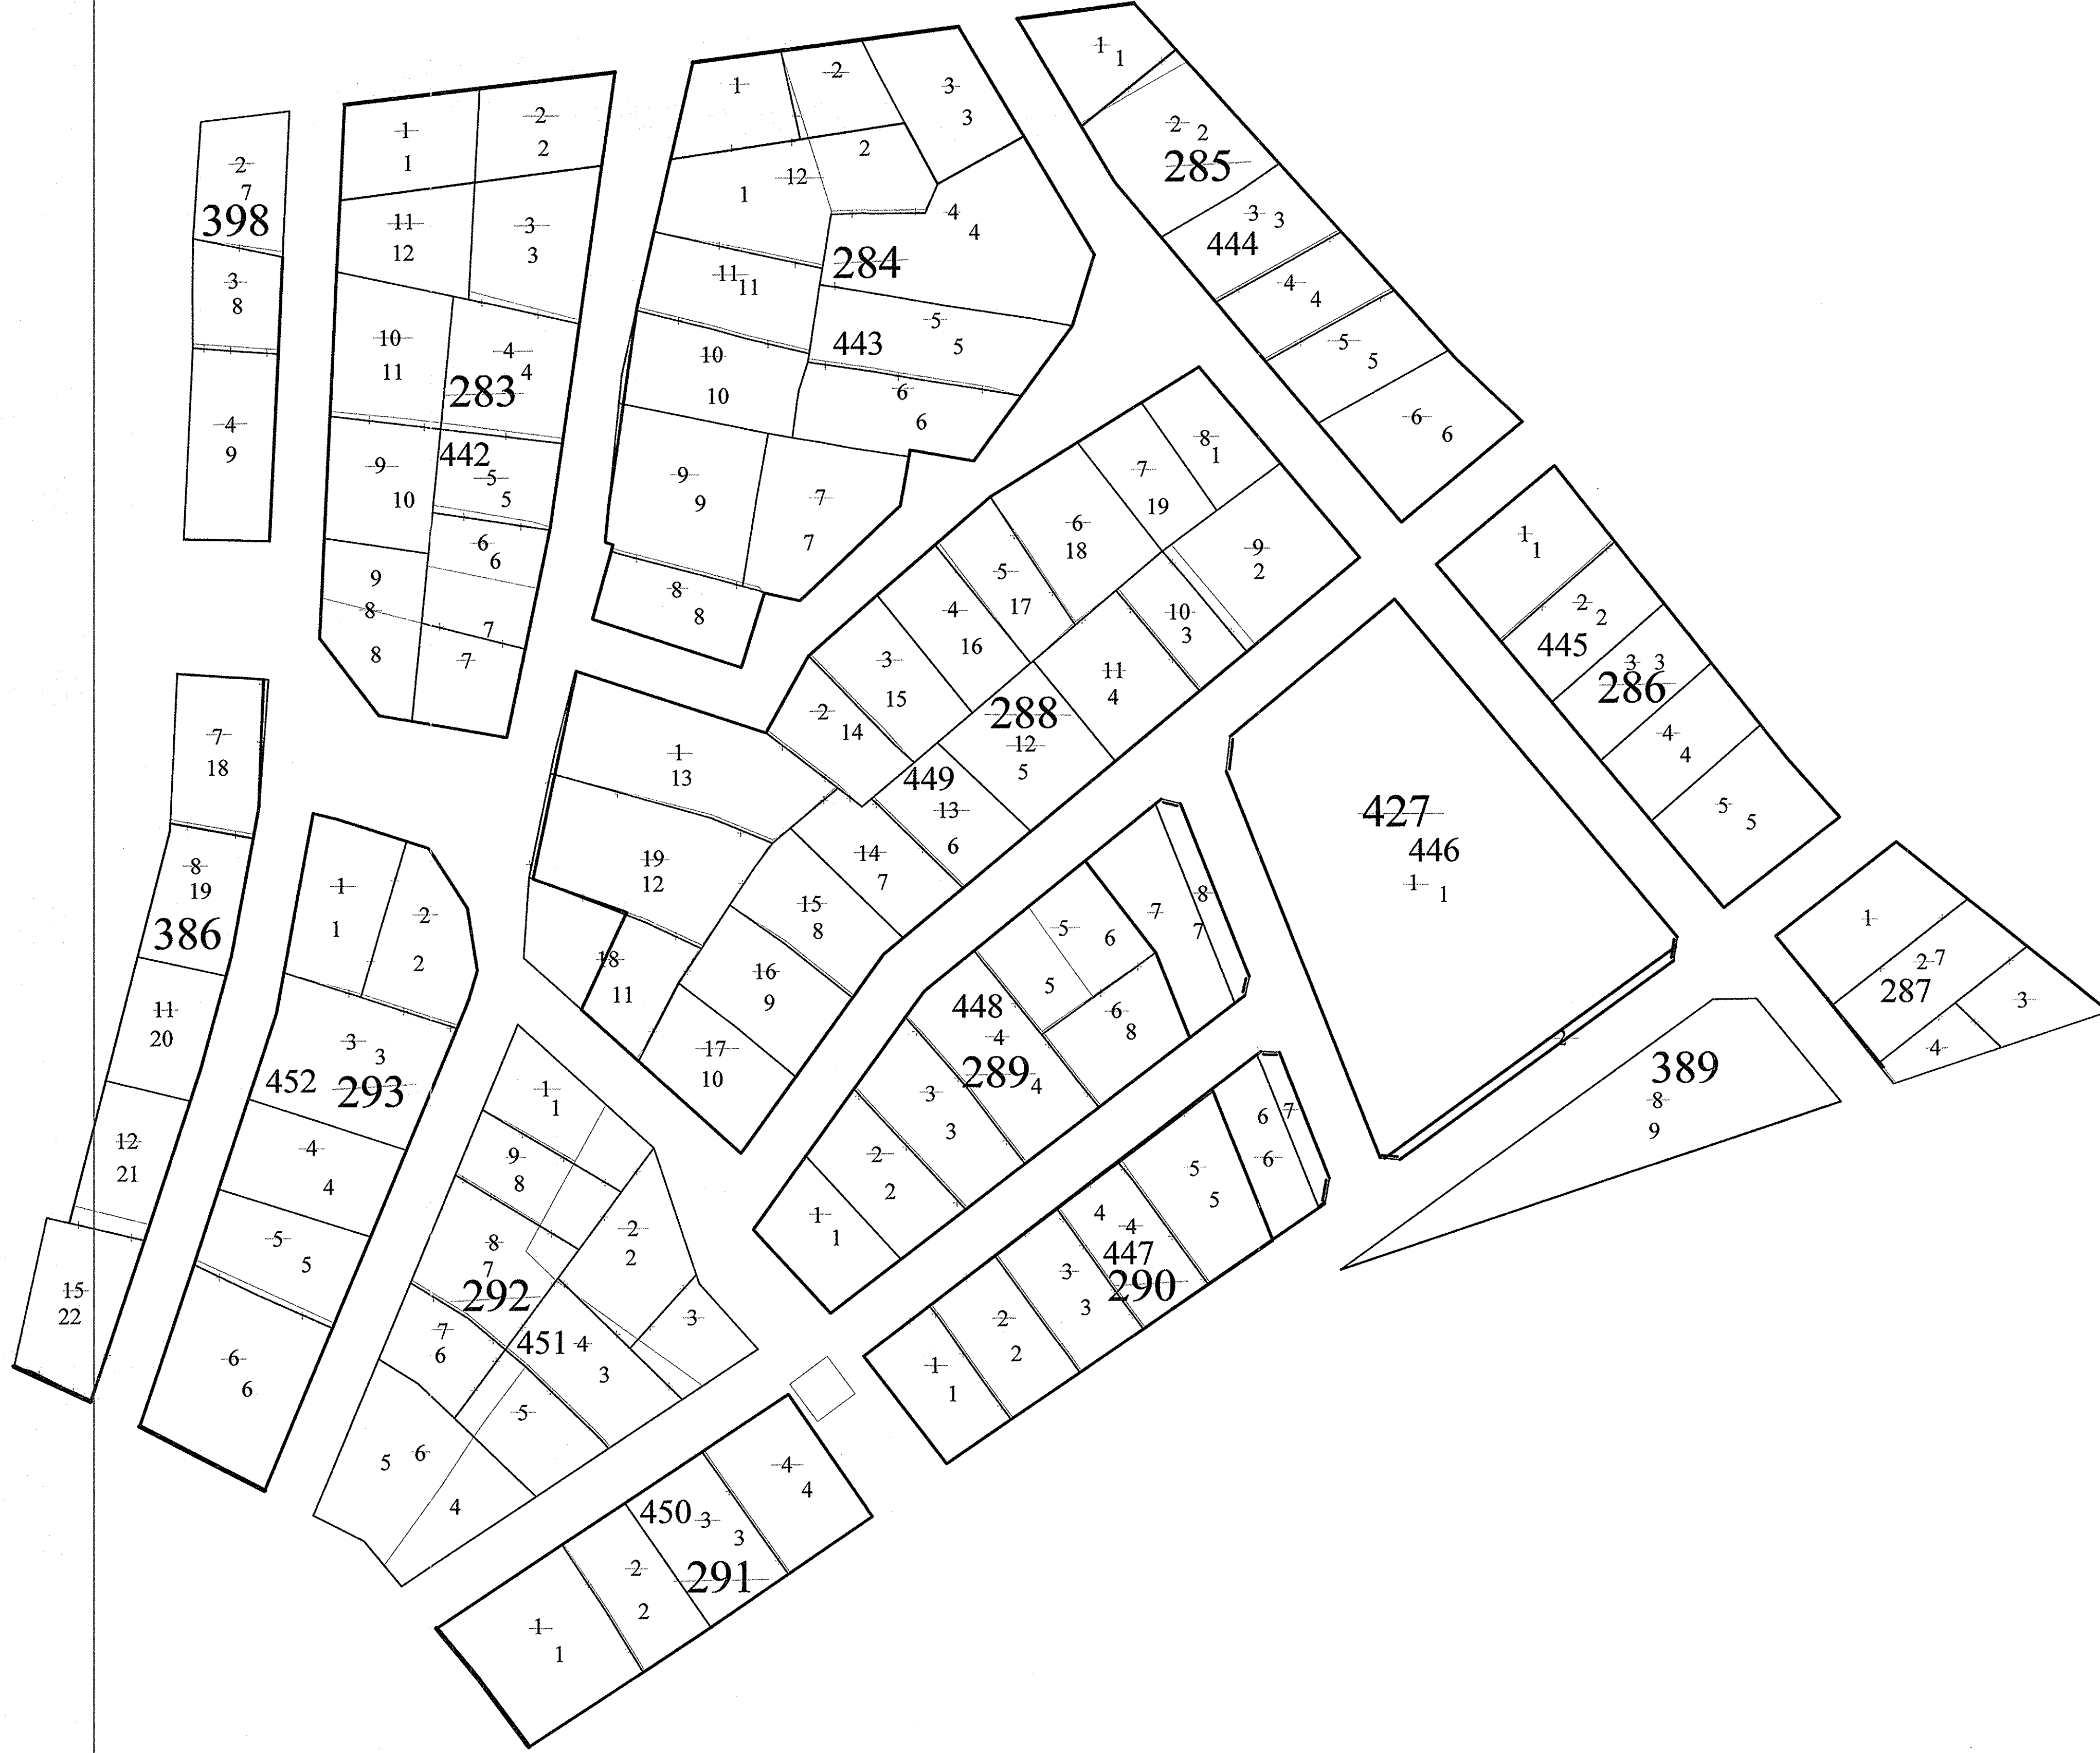

DÜZENLEYEN
ELİF KÖMÜRCÜ ÖNGE
HARİTA MÜHENDİSİ
SİCİL NO:19838
DİP NO:2332

KONTROL EDEN
SEYFETTİN DEMİRKIRAN
BELEDİYE HARİTA MÜHENDİSİ

ONAYLAYAN
DENİZ TAYFUR
FEN İŞLERİ MÜDÜR V.